



Drawing to be read in conjunction with Drawings 025-04.001 & 003. Drawing for Planning & building warrant purposes.

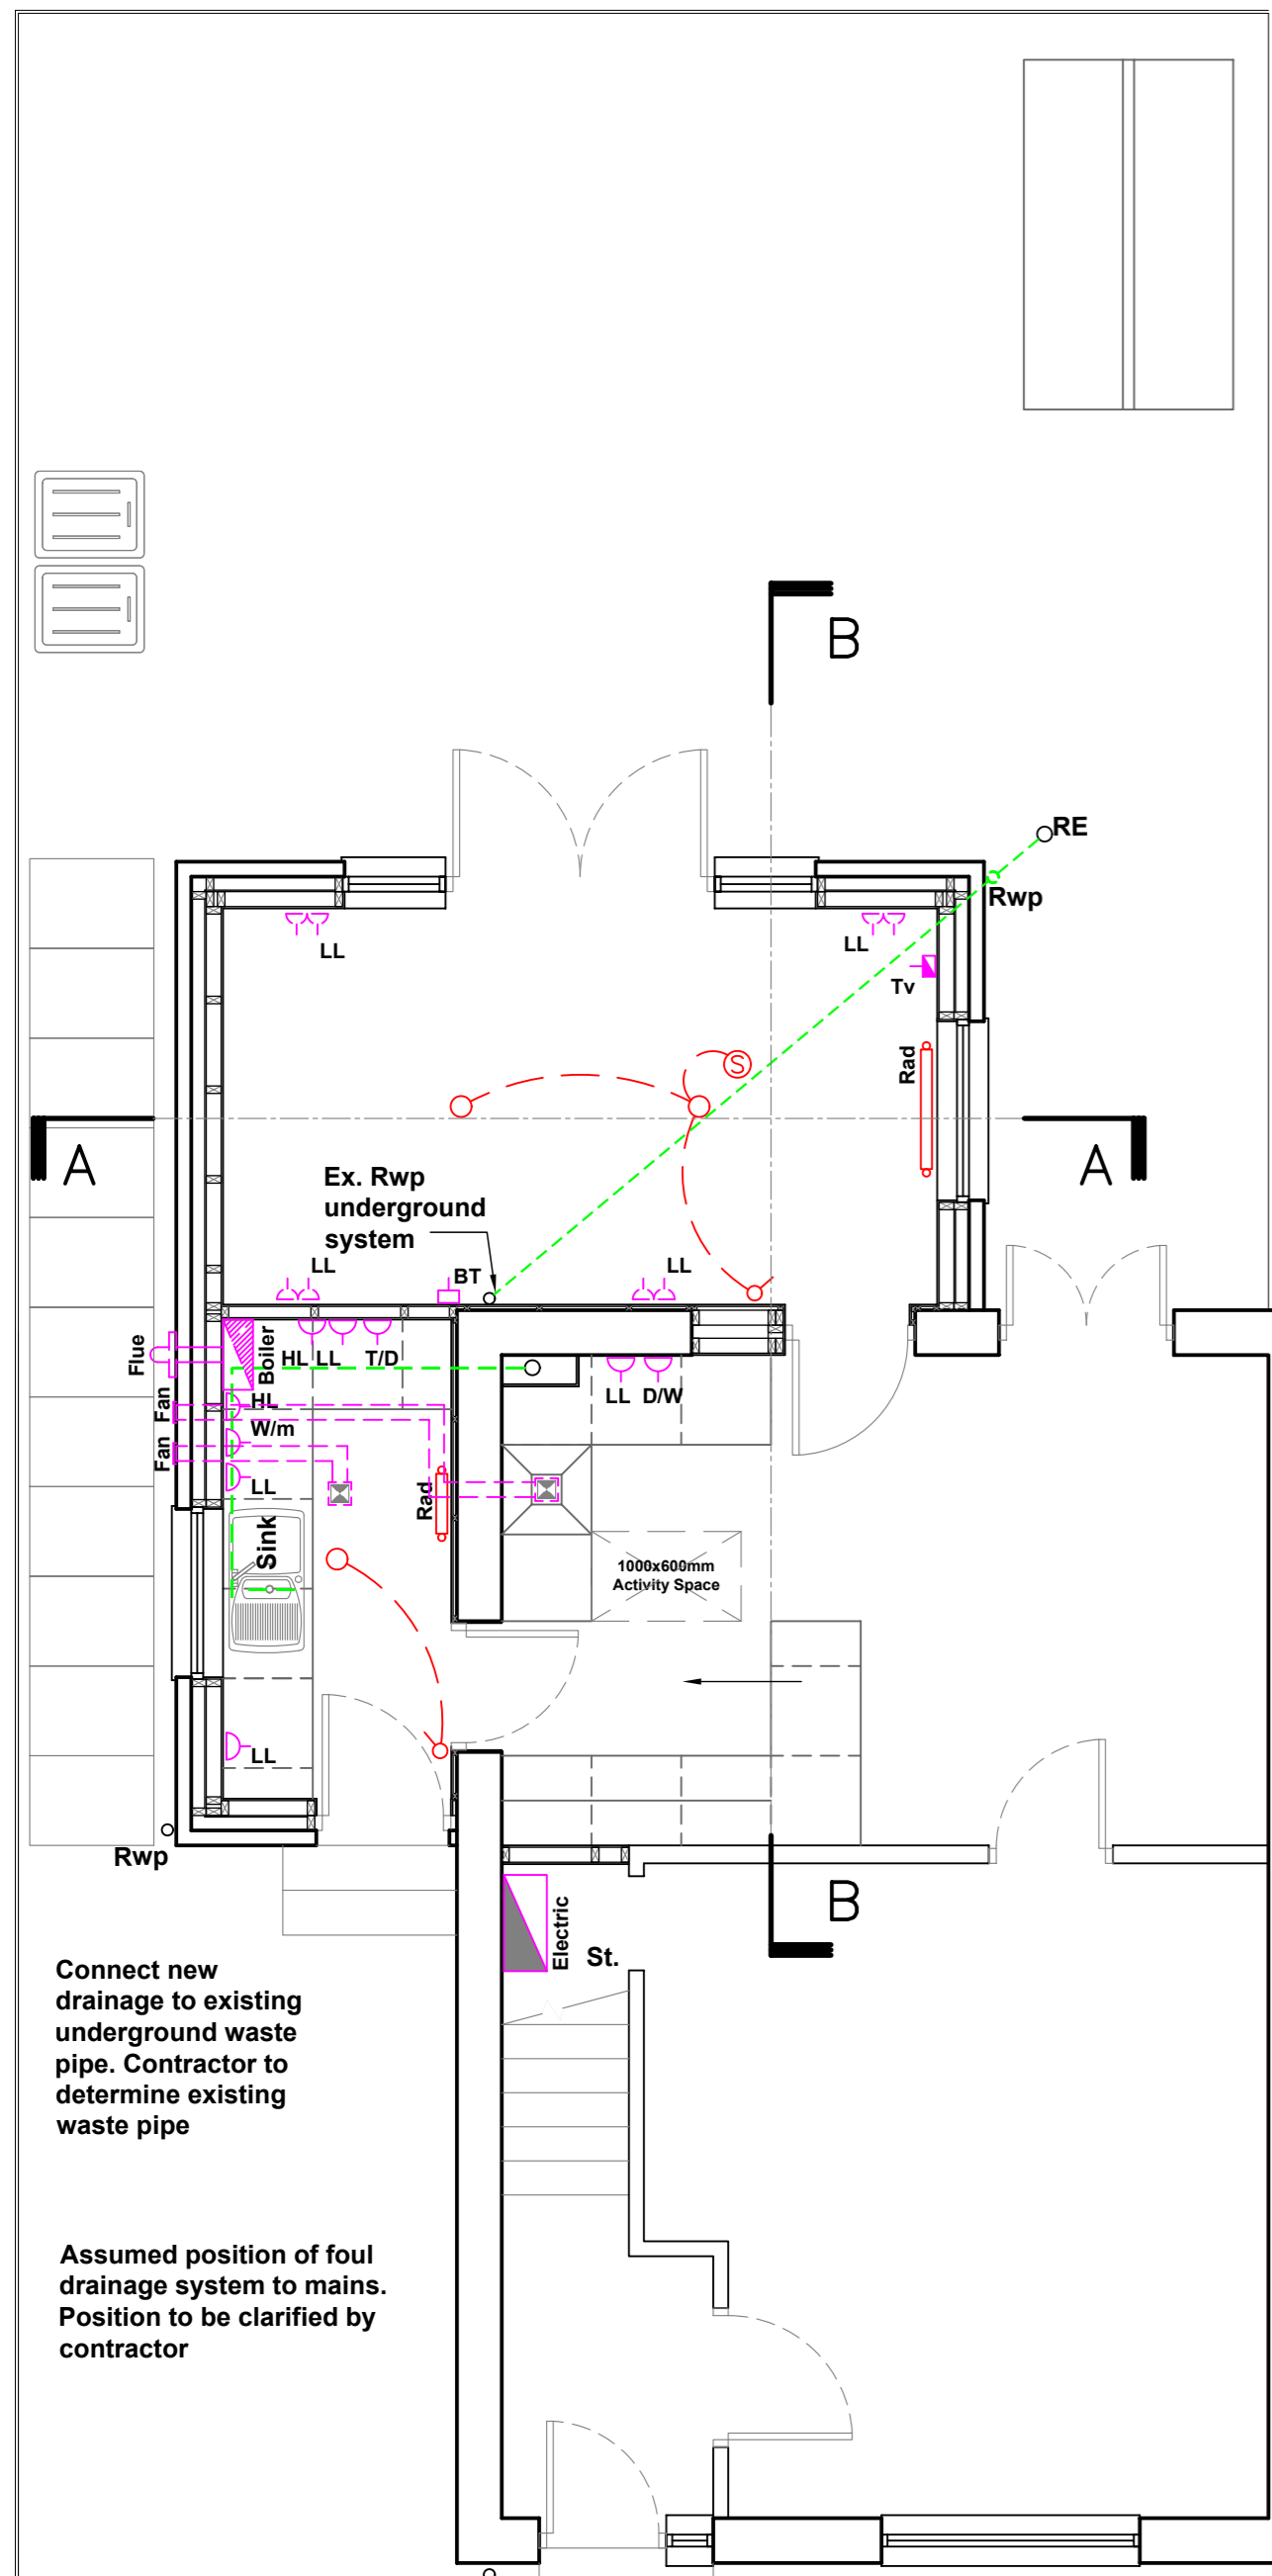

PROPOSED DRAINAGE & ELECTRICAL GROUND FLOOR PLAN
SCALE 1:50

Plasterboard to be finished with tiles around wet areas (shower, whb etc.) Style to be confirmed by client

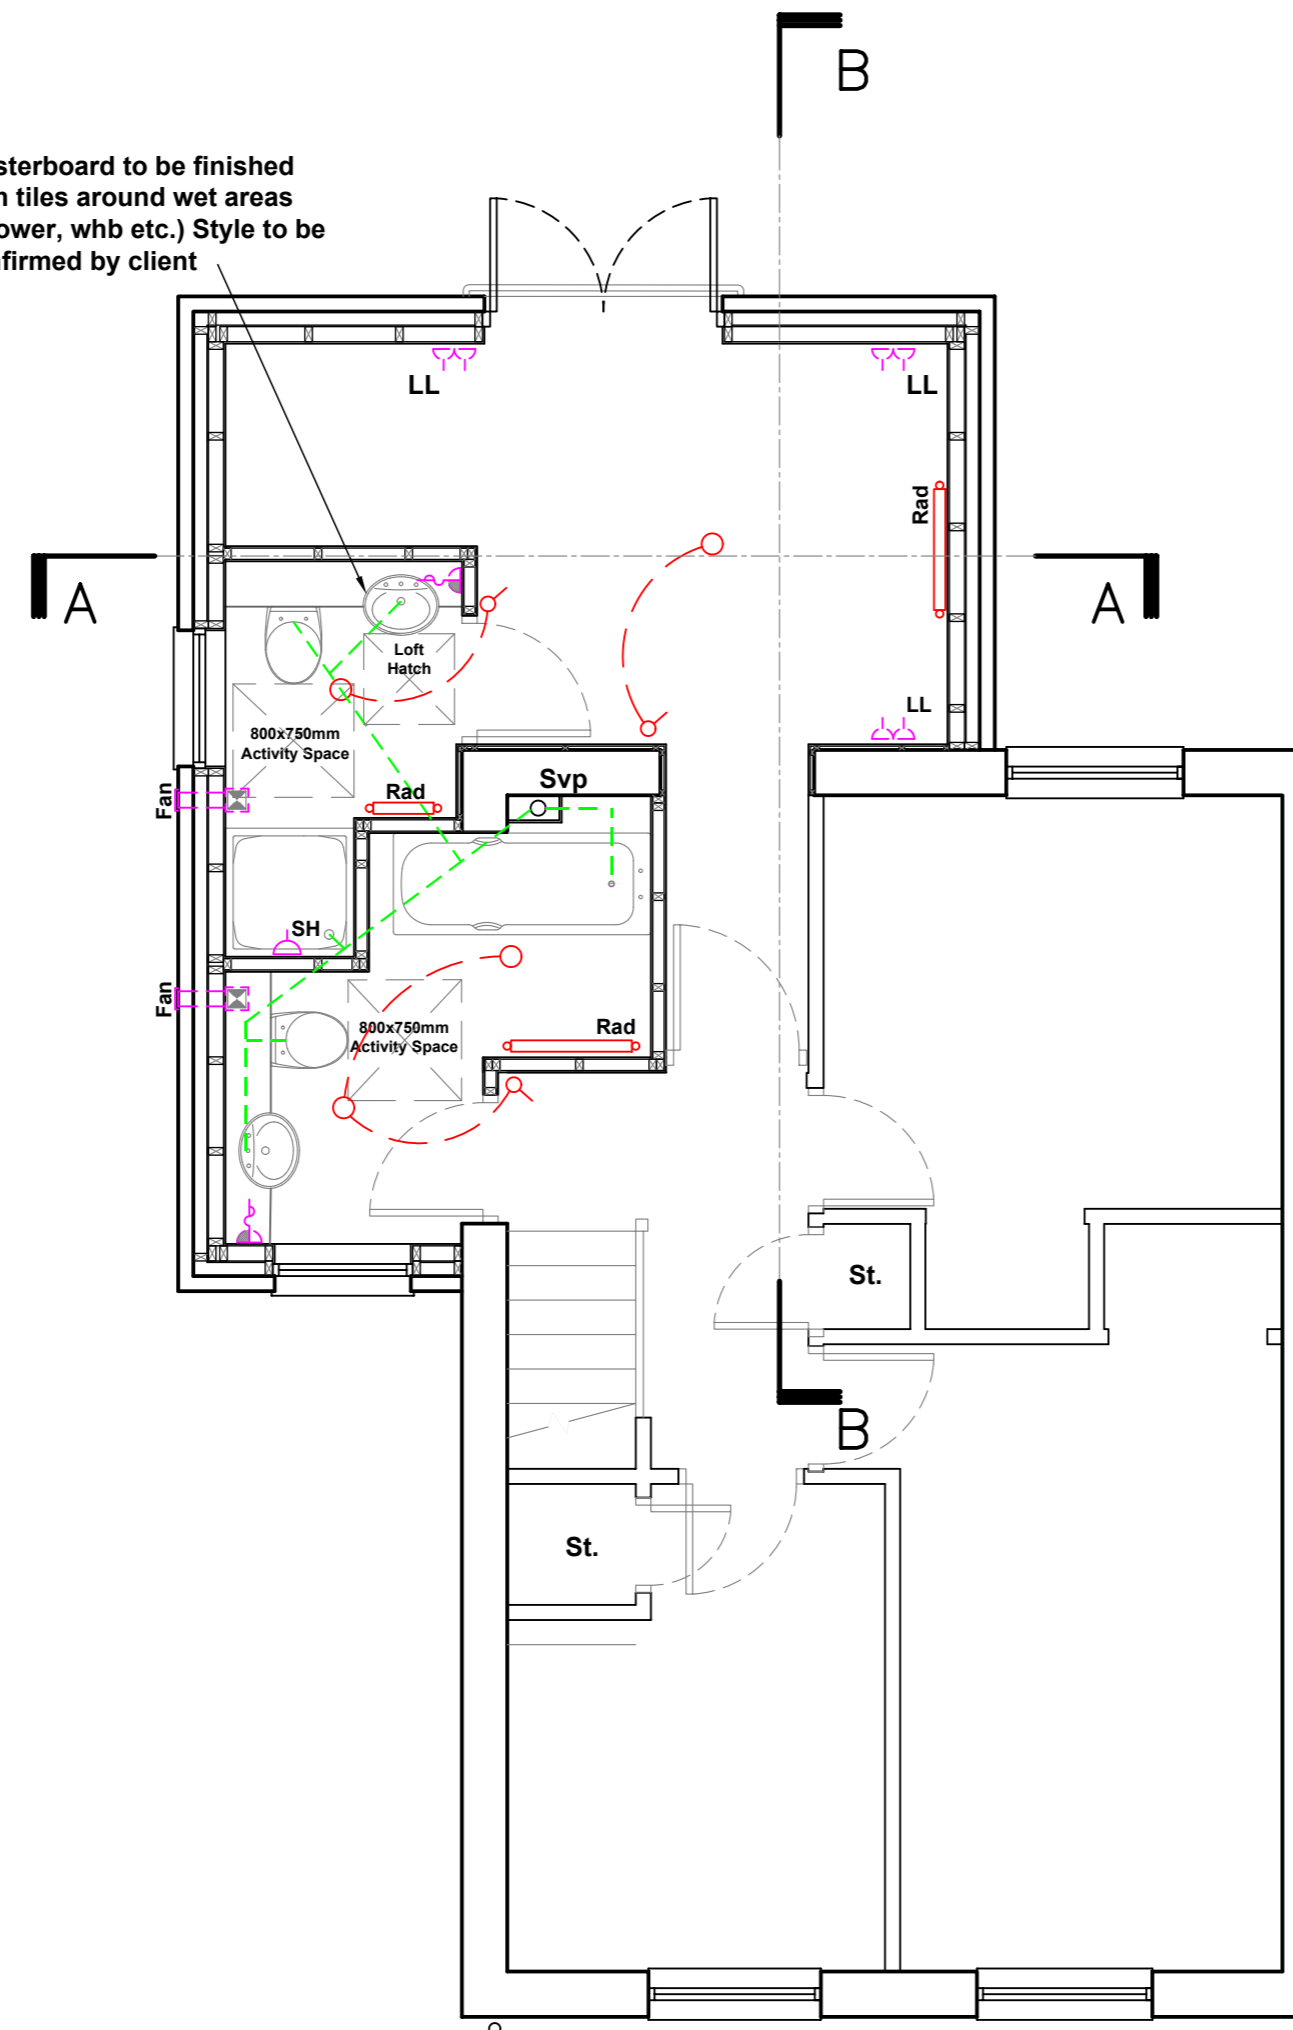


PROPOSED DRAINAGE & ELECTRICAL FIRST FLOOR PLAN
SCALE 1:50

Legend


- | | | | |
|--|---|--|-------------------------------------------------|
| | Proposed Electrical lighting circuit | | Existing Drainage Run |
| | 2-Way Light Switch | | Proposed Drainage Run |
| | Light Switch | | Rain Water Pipe |
| | Pendant Light Fitting with Ceiling Rose | | Soil Vent Pipe |
| | Smoke detectors - wired to mains electrical supply; positioned min 300mm from light fittings and adjacent walls provided with battery backup | | Rodding Eye |
| | Hot water radiator connected to existing hot water system c/w TRV's | | Telephone Point |
| | Proposed ceiling/wall mounted mechanical ventilation by a Fan c/w ducting to external wall and vermin cover | | Tv Aerial Socket |
| | Double 13A Socket | | Fridge/ Freezer Switch |
| | Shaver Socket | | 30A Cooker Switch |
| | Low Level | | Dishwasher Switch |
| | High Level | | Washing Machine / Dryer Switch |
| | | | Shower Switch |
| | | | Relocated Electric Meter and Distribution Board |




PROPOSED WEST ELEVATION
SCALE 1:100

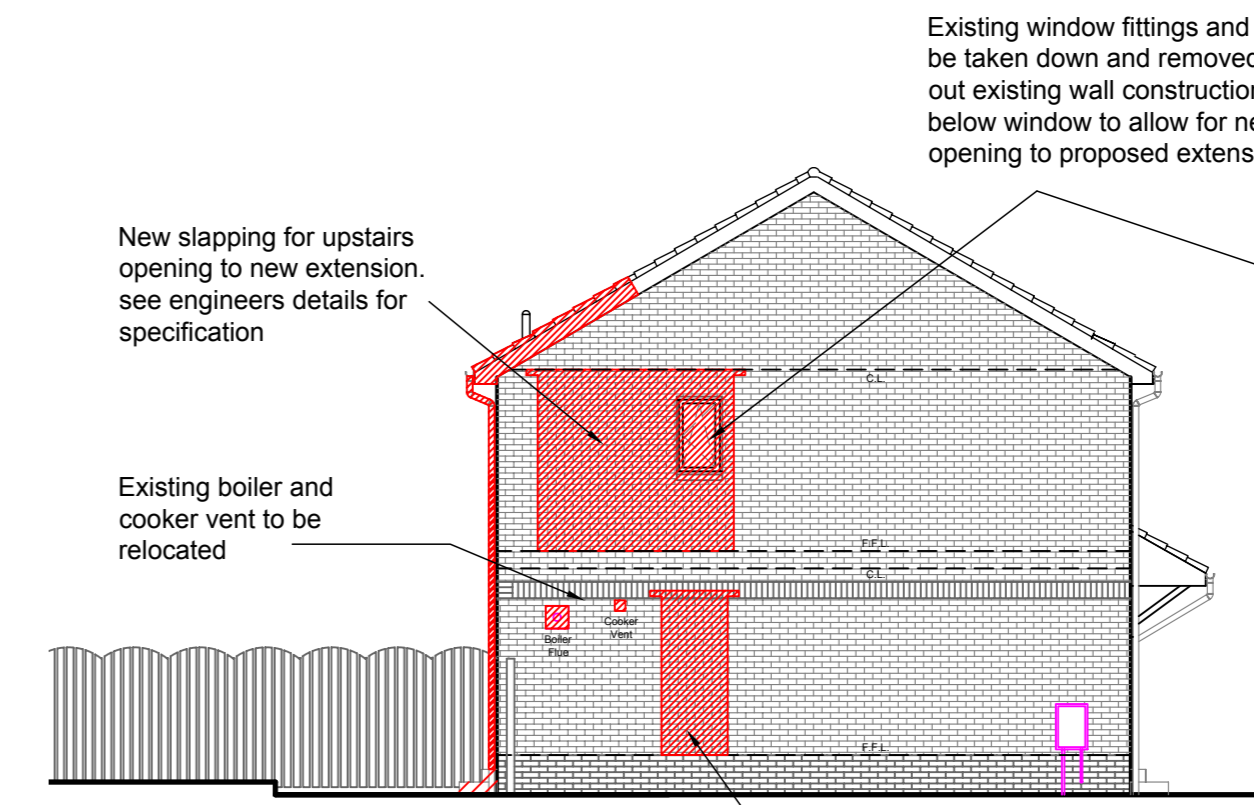


PROPOSED NORTH ELEVATION
SCALE 1:100

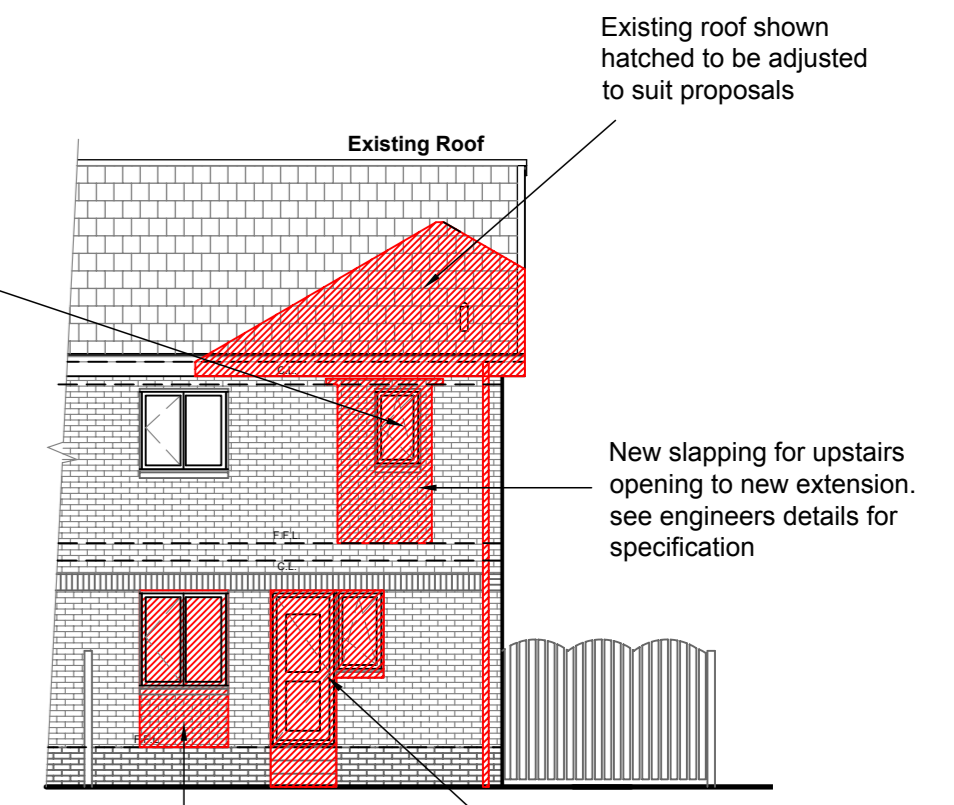

PROPOSED EAST ELEVATION
SCALE 1:100

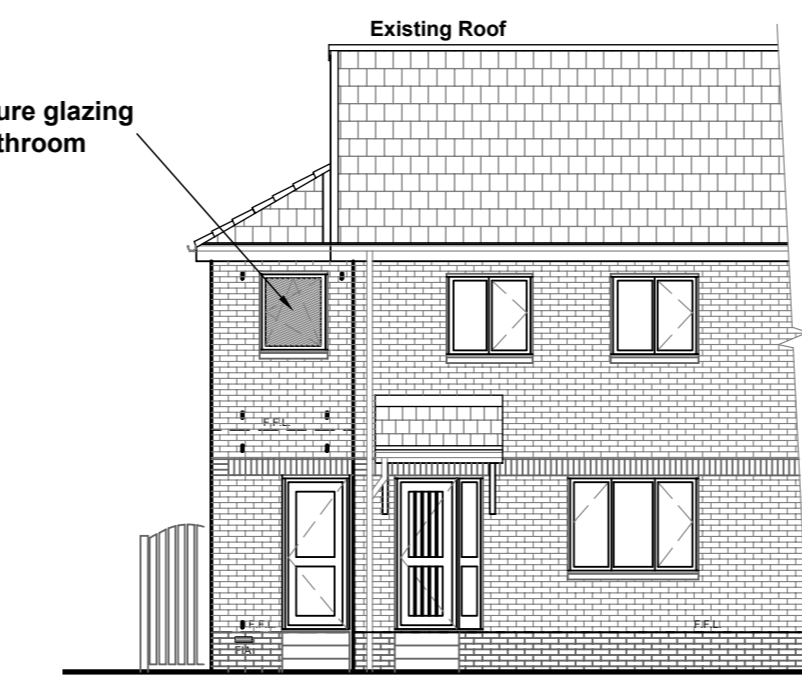

PROPOSED WEST ELEVATION
SCALE 1:100

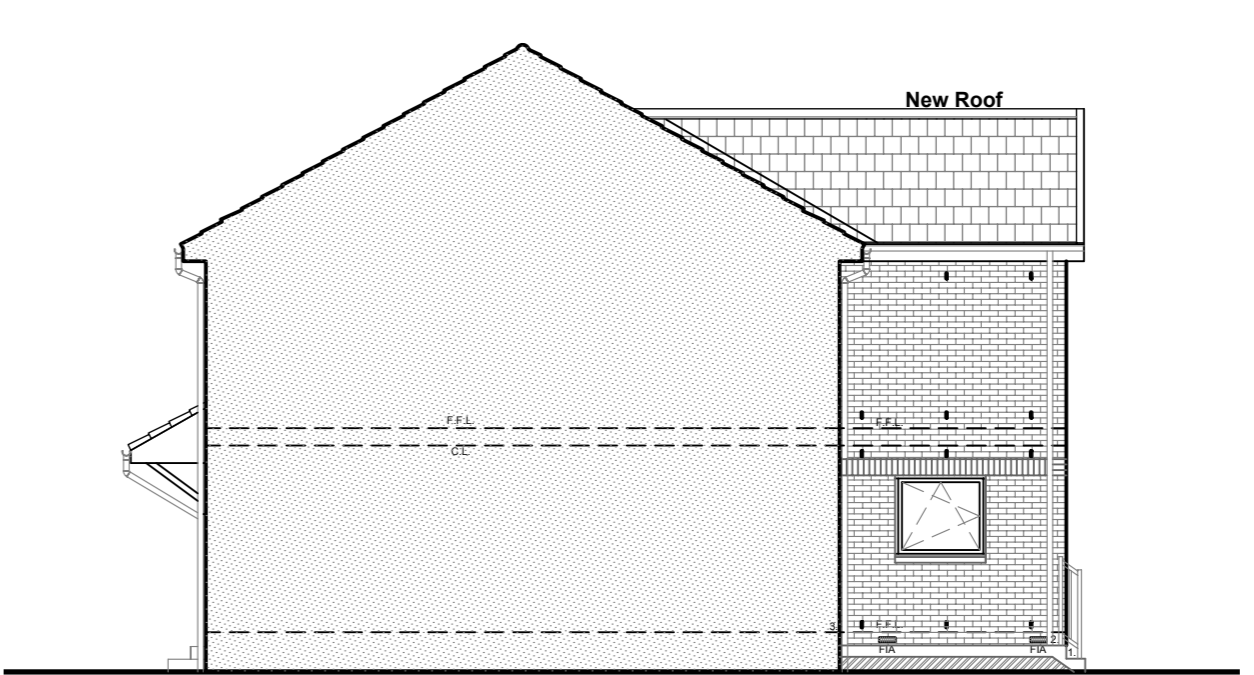

PROPOSED SOUTH ELEVATION
SCALE 1:100



PROPOSED EAST ELEVATION
SCALE 1:100

THIS IS THE TRUE PLAN RELATIVE TO OUR APPLICATION
DATED 10/12/04
SIGNED *Craig Fullerton*
on behalf of CAF Designs

- General Notes**
1. Do Not scale from this drawing
 2. This drawing is to be read in conjunction with all relevant drawings and specifications.
 3. The contractor must advise the Designer and Engineers of any discrepancies between the contract drawings and the existing site dimensions
 4. All dimensions to be checked on site prior to fabrication or erection

Use appropriate propping equipment when undertaking slapping from existing structural walls

Client and Project Address
Mr & Mrs Stuart Ronald
18 MacCrimmon Park,
Stewartfield, G747TX

Drawing Title
Proposed Rear Extension
Proposed Plans, Elevations &
Drainage & Electrical Layout


CAF
CAF DESIGNS
53 CALDERGLEN AVENUE
THE ELMS BLANTYRE
SOUTH LANARKSHIRE G72 9UP
TEL. +44(0)1698 820370 Mob. +44(0)774 780 3435
E-MAIL: caf.designs@virgin.net

BUILDING WARRANT

Drawn by CAF	CAD Location C:\Drawings\025-04
Scale 1:50	Date SEPT 04
	Paper Size A1

Drawing no.
025-04.002 **C**

CAF DESIGNS IS THE TRADING NAME OF FILETRAVEL 1671 LTD.

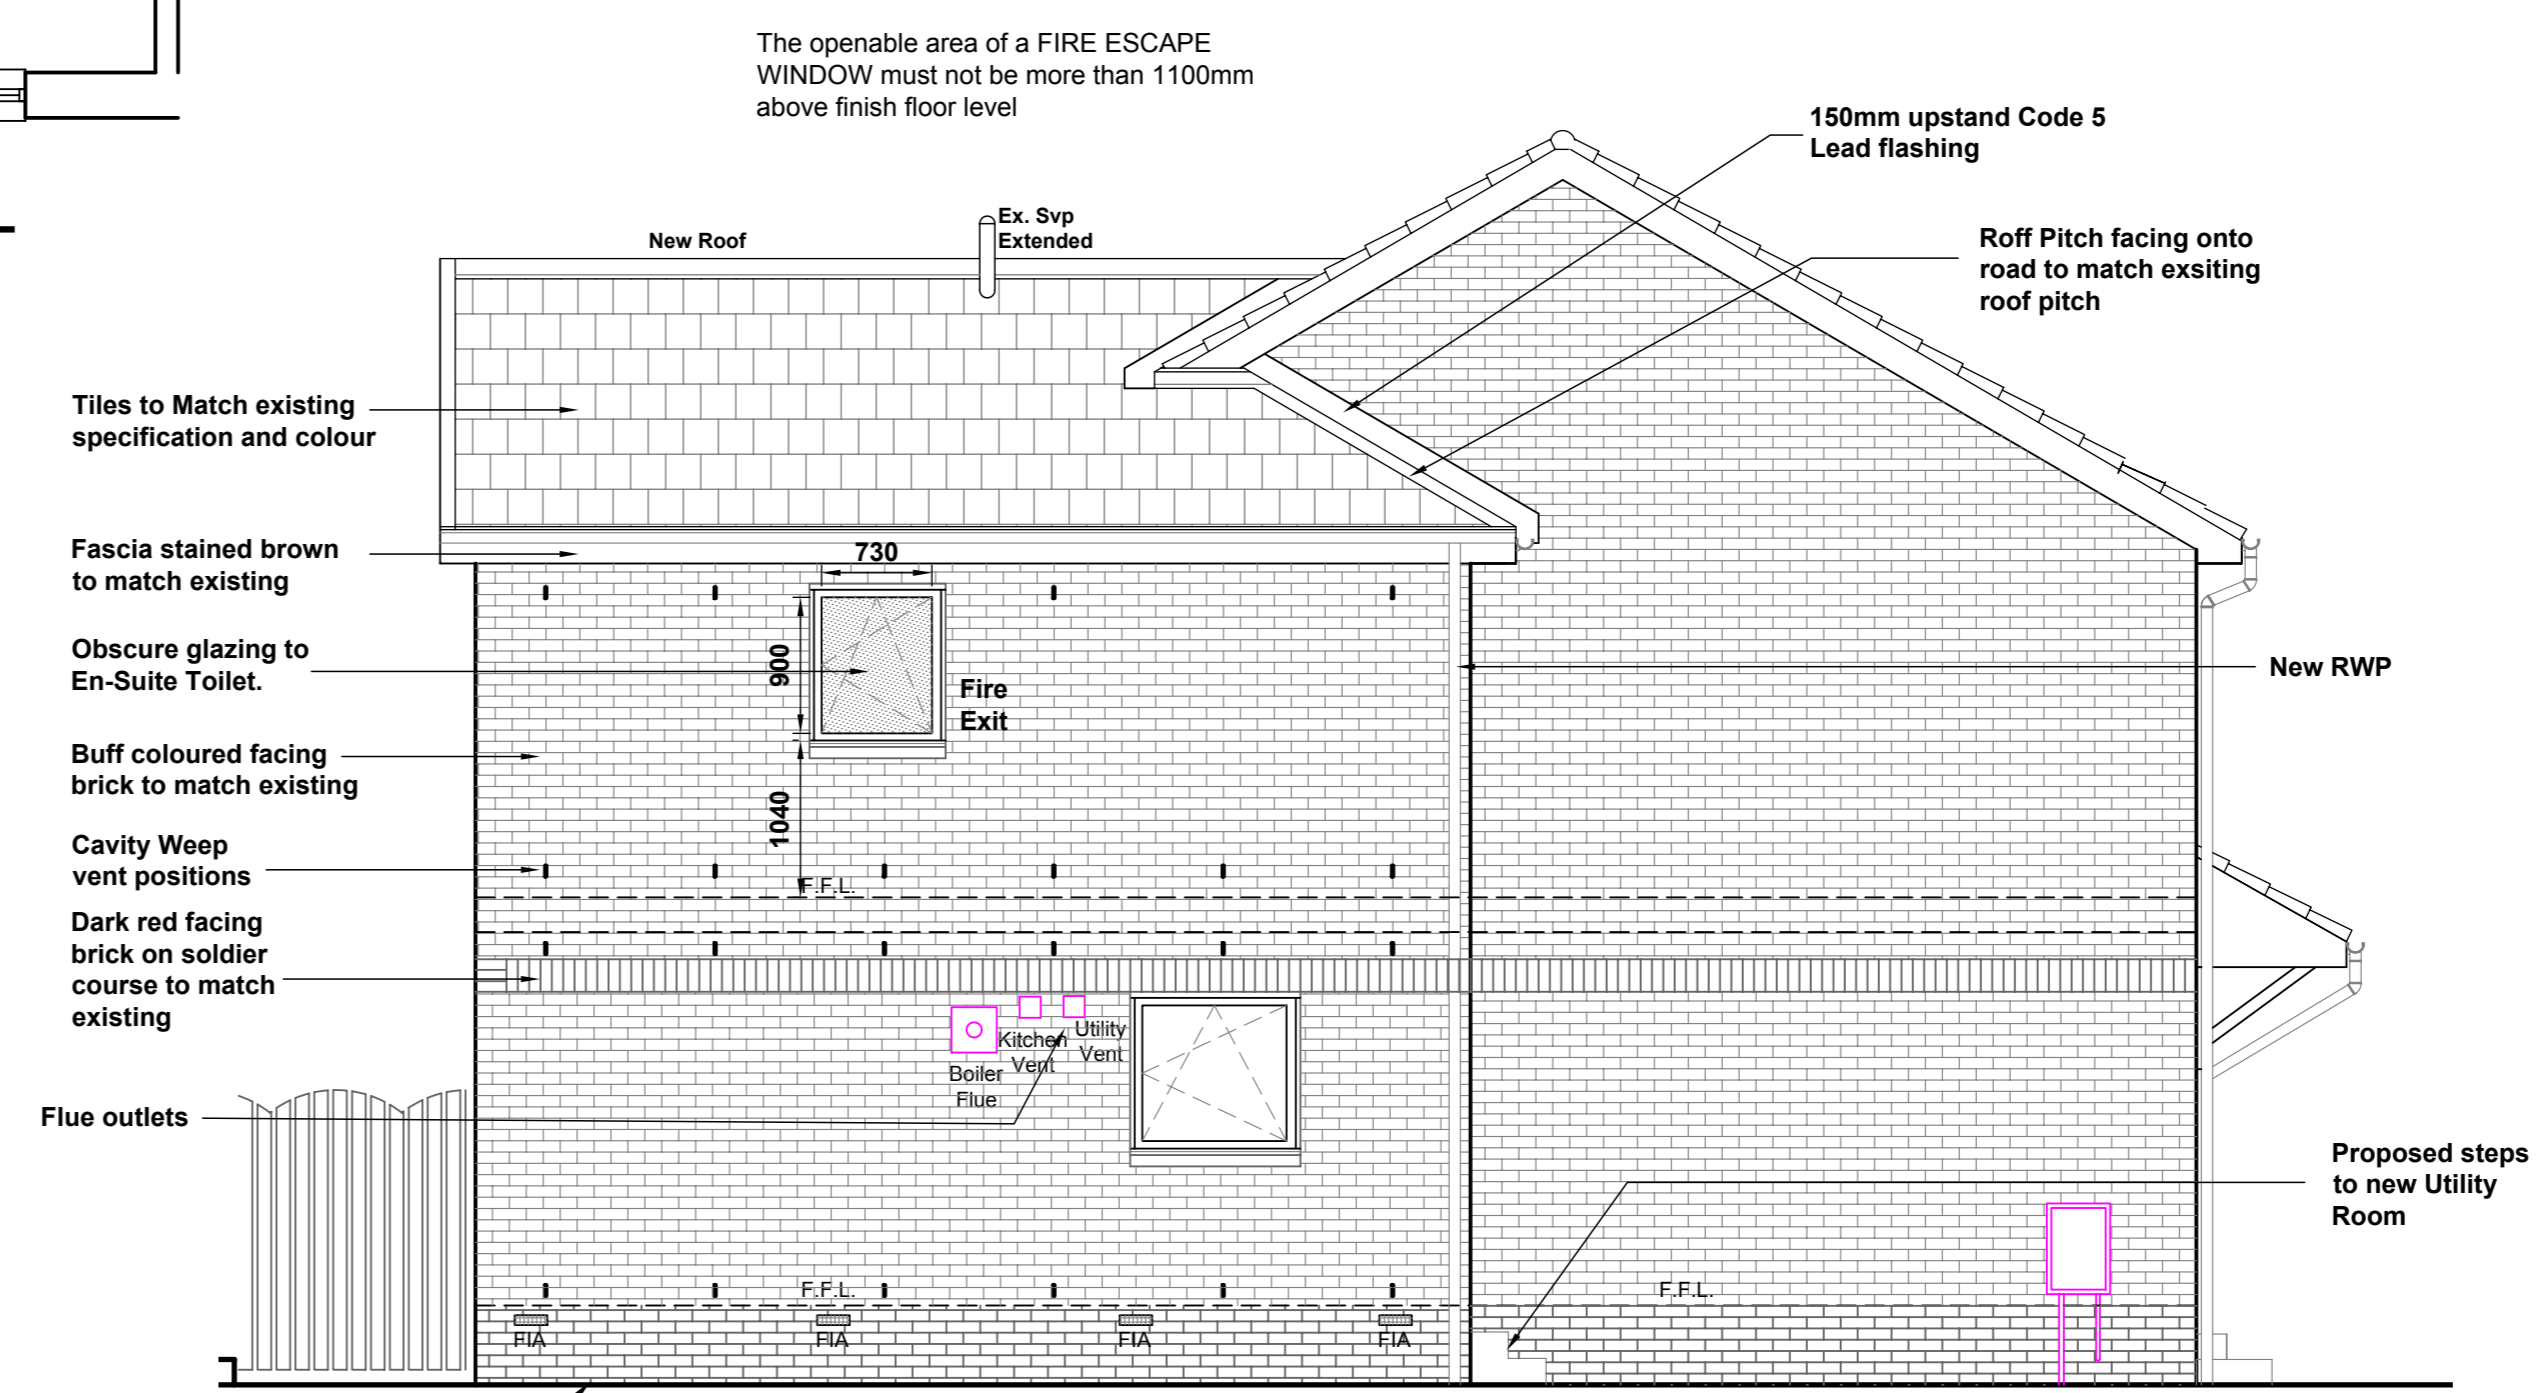

PROPOSED NORTH ELEVATION
SCALE 1:50

2No. different types of brickwork to match existing specification and colour