


LOCATION PLAN - 1:2500

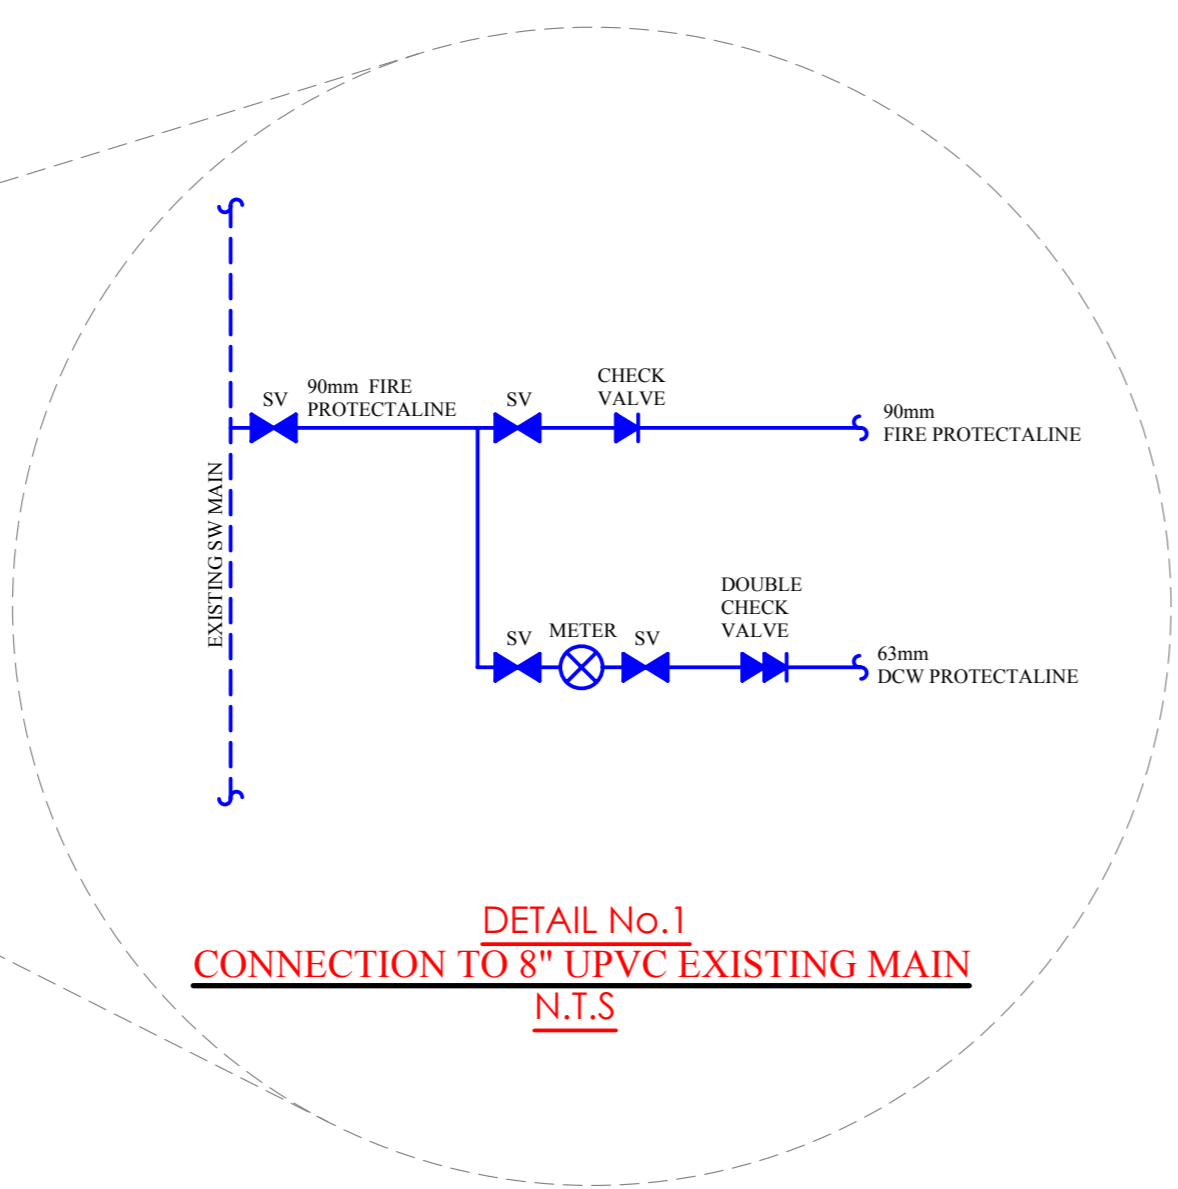


DETAIL No.1  
CONNECTION TO 8" UPVC EXISTING MAIN  
N.T.S

FH - FIRE HYDRANT  
SV - SCOUR VALVE

NOTES

- (1) CONTRACTOR LIASED WITH ALL UTILITY COMPANIES PRIOR TO COMMENCEMENT OF WORKS.
- (2) SETTING OUT INFORMATION PROVIDED BY ARCHITECT.
- (3) ALL MAINS WATER PIPEWORK FROM CONNECTION TO EXISTING WATER MAIN PROVIDED BY CONTRACTOR.
- (4) WATER MAIN INSTALLED 900mm BELOW FINISHED GROUND LEVEL.
- (5) THE BARRIER PIPEWORK INSTALLED BY THE CONTRACTOR WAS APPROVED UNDER WATER REGULATIONS ADVISORY SCHEME.

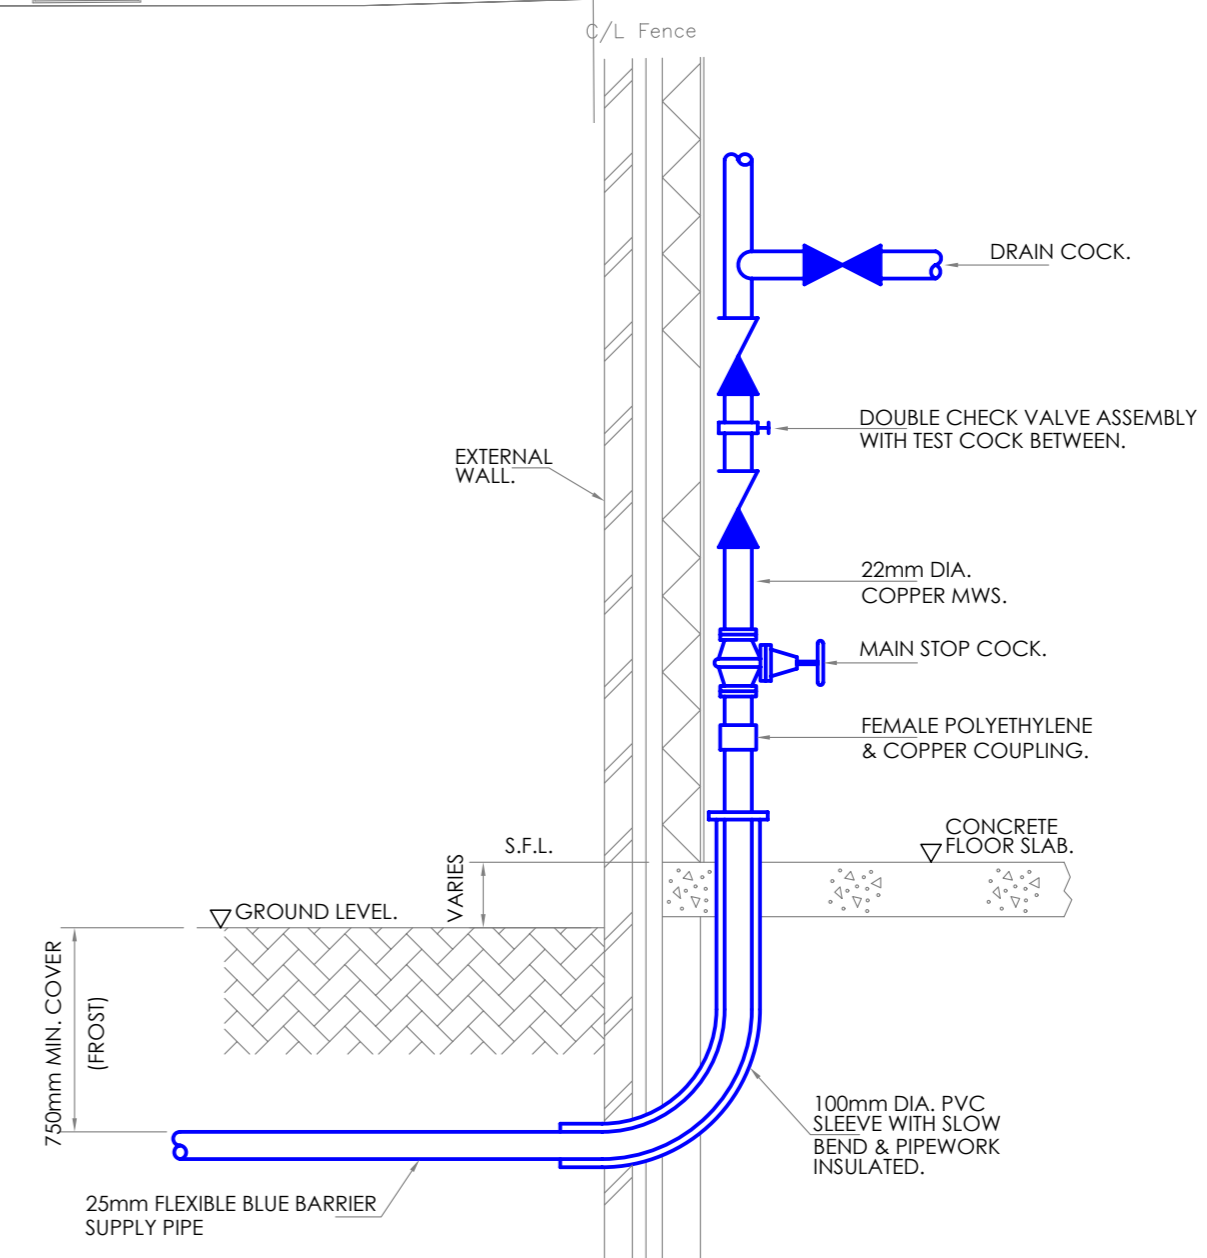

TYPICAL INCOMING MAINS COLD WATER SERVICE  
N.T.S

Client  
**CITY LINK DEVELOPMENTS LTD**

Project Address  
**Bellshill Business Units  
Bellshill Industrial Estate**

Drawing Title  
**Proposed External  
Water Services Layout**

Blantyre Park Farm  
Auchentiber  
Blantyre  
G72 0TS  
www.blantyre-park-services.co.uk

TEL: 01698 721500  
Fax: 01698 721501

**AS FITTED**

Drawn by CAF	CAD Location C:\Drawings\018-09
Scale 1:200	Date Apr 09
	Paper Size A1

Drawing no.  
**018-09.001**

BLANTYRE PARK SERVICES - THIS DRAWING MUST NOT BE COPIED OR GIVEN TO ANY THIRD PARTY WITHOUT CONSENT.